


2,52	2,40	1,30	4,775	1,405
2,52	3,705		6,18	

3,55	6,335					
2,40	1,15	525	75	75	75	3,56
			75	1,50		



2,50	4,80	92	58
7,30		1,20	
10,00		1,20	1,50

2,21	1,82	2,12	2,52	1,305	92	1,275
1,60		1,60		1,20		
12,17						
19,45						
						7,28

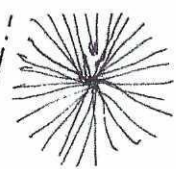

A

6,335

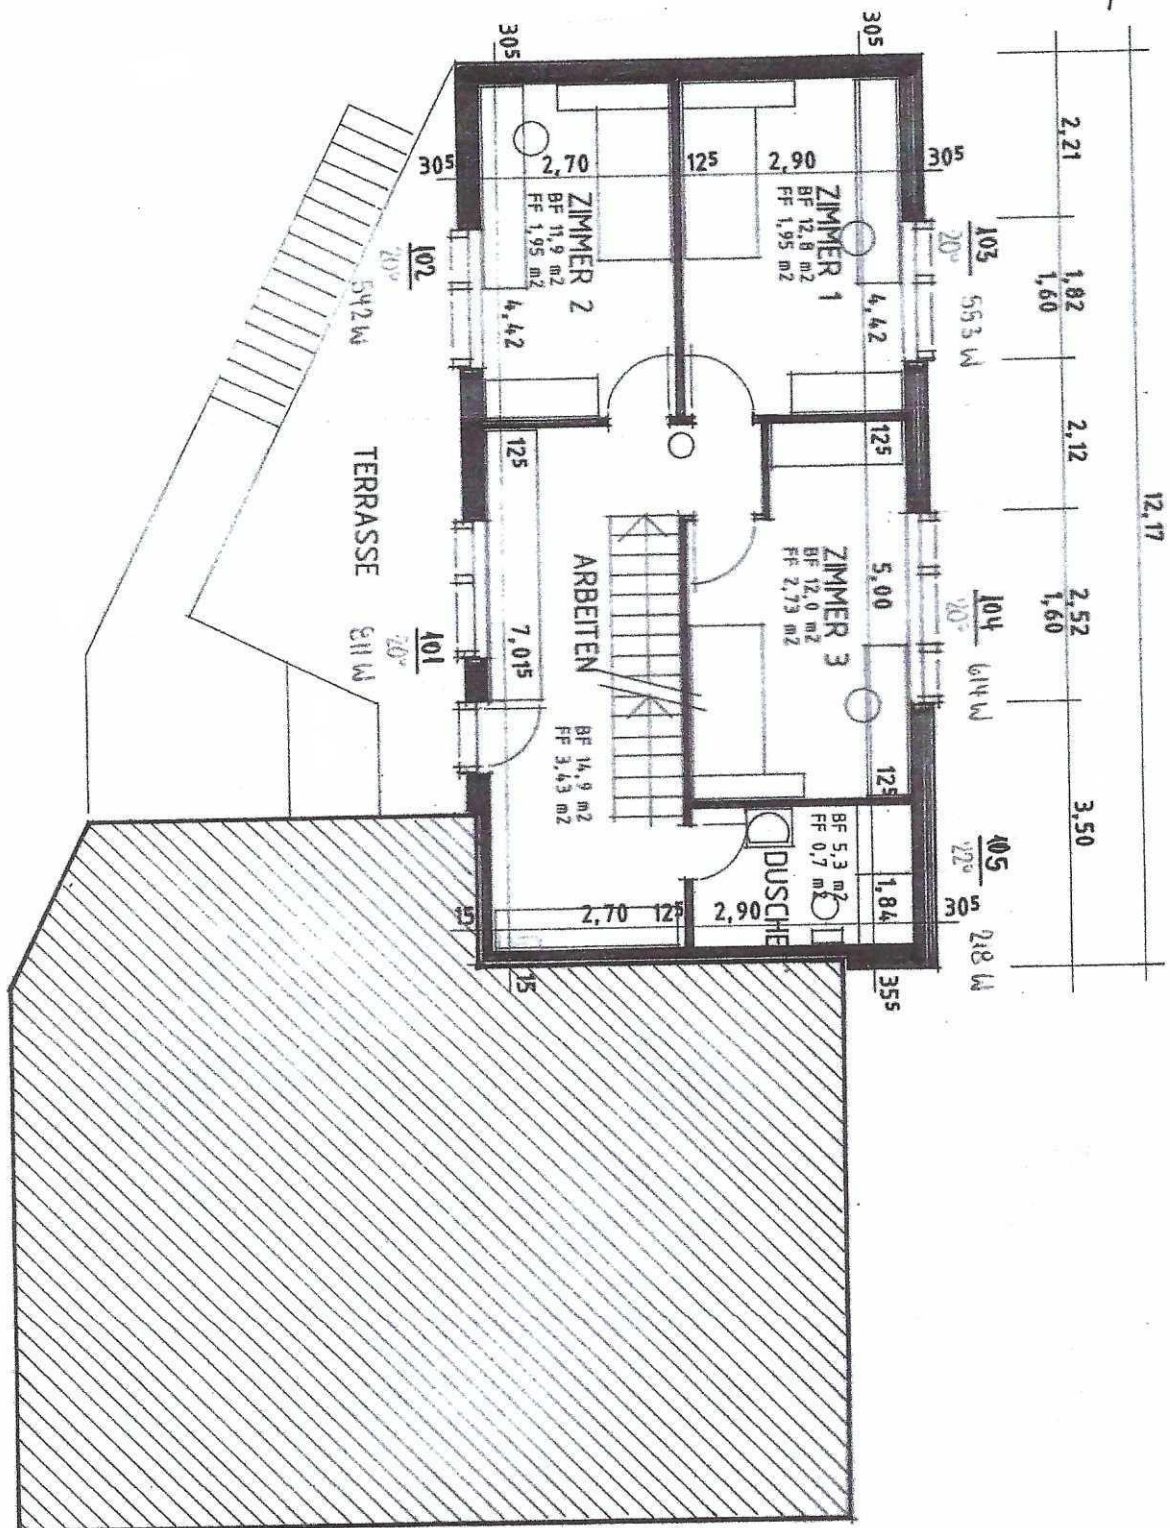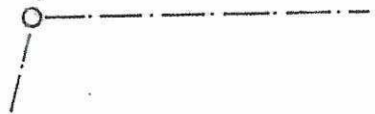

12,17

2,21

1,82  
1,60

2,12

2,52  
1,60

3,50

103  
553 W

104  
614 W

105  
228 W

ZIMMER 1  
BF 12,8 m<sup>2</sup>  
FF 1,95 m<sup>2</sup>

ZIMMER 2  
BF 11,9 m<sup>2</sup>  
FF 1,95 m<sup>2</sup>

ZIMMER 3  
BF 12,0 m<sup>2</sup>  
FF 2,73 m<sup>2</sup>

ARBEITEN  
BF 14,9 m<sup>2</sup>  
FF 3,43 m<sup>2</sup>

DUSCHE  
BF 5,3 m<sup>2</sup>  
FF 0,7 m<sup>2</sup>

TERRASSE  
542 W  
811 W

A

155

4,775

1,405

6,335